




SPLIT DRAINAGE

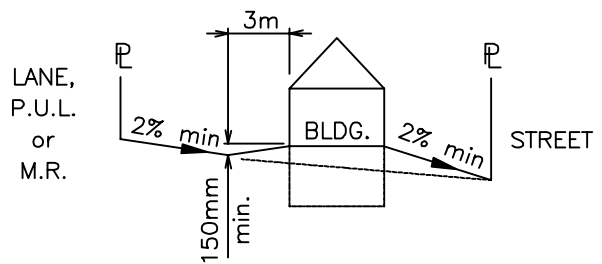

BACK TO FRONT DRAINAGE

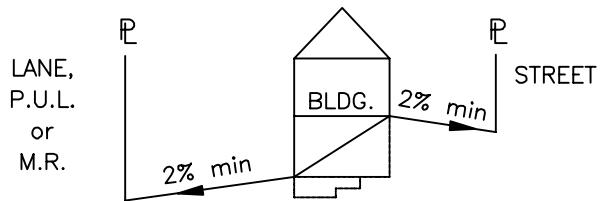

REARYARD BASEMENT WALKOUT SPLIT DRAINAGE

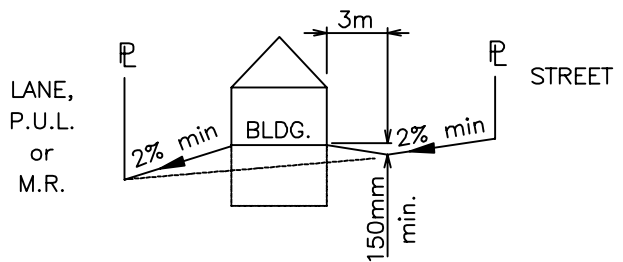

FRONT TO BACK DRAINAGE

STANDARD DETAILS	
SCALE: N.T.S.	
DATE: MARCH 2019	
STD. DWG NO.	F-100

TYPICAL LOT GRADING

