



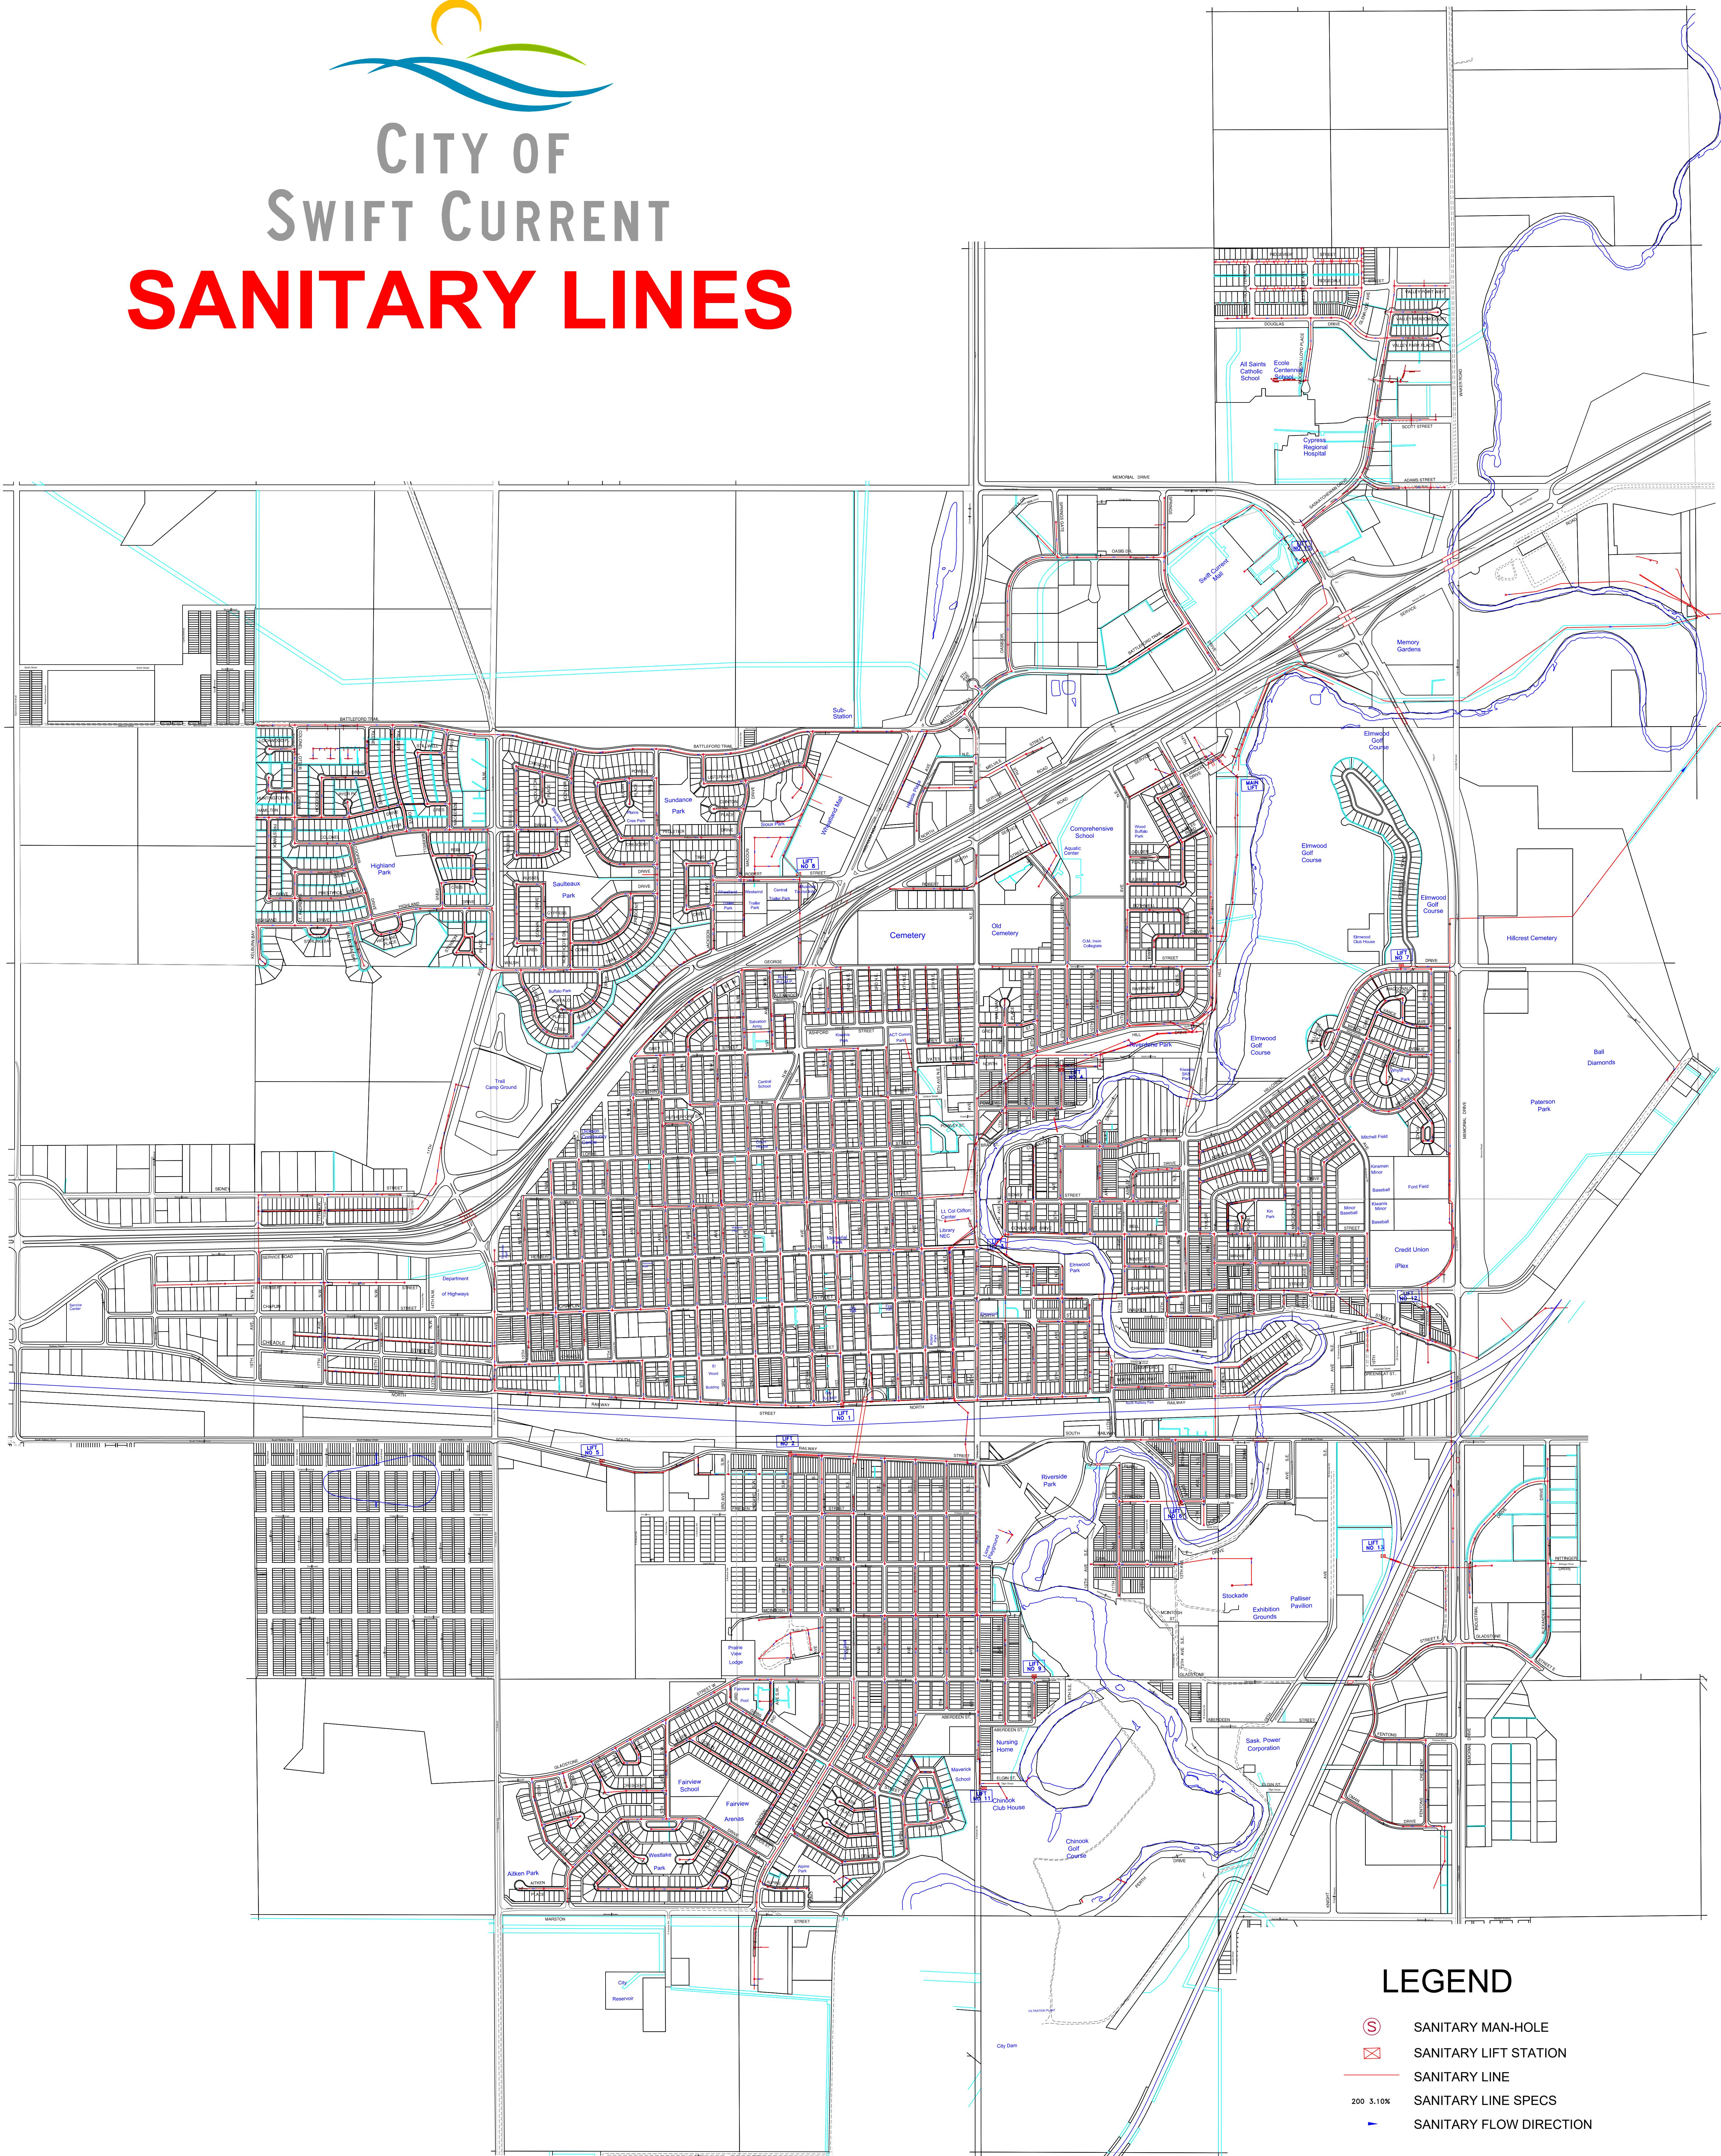




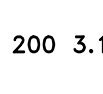

CITY OF SWIFT CURRENT


SANITARY LINES

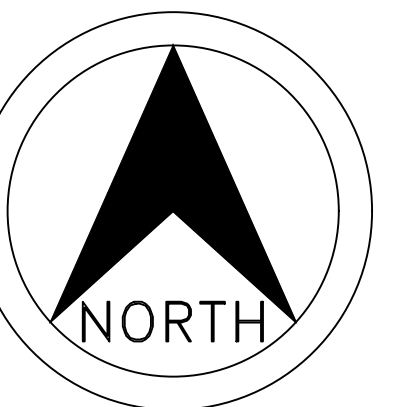

A - See Lagoon Detail

LEGEND

-  SANITARY MAN-HOLE
-  SANITARY LIFT STATION
-  SANITARY LINE
-  SANITARY LINE SPECS
-  SANITARY FLOW DIRECTION

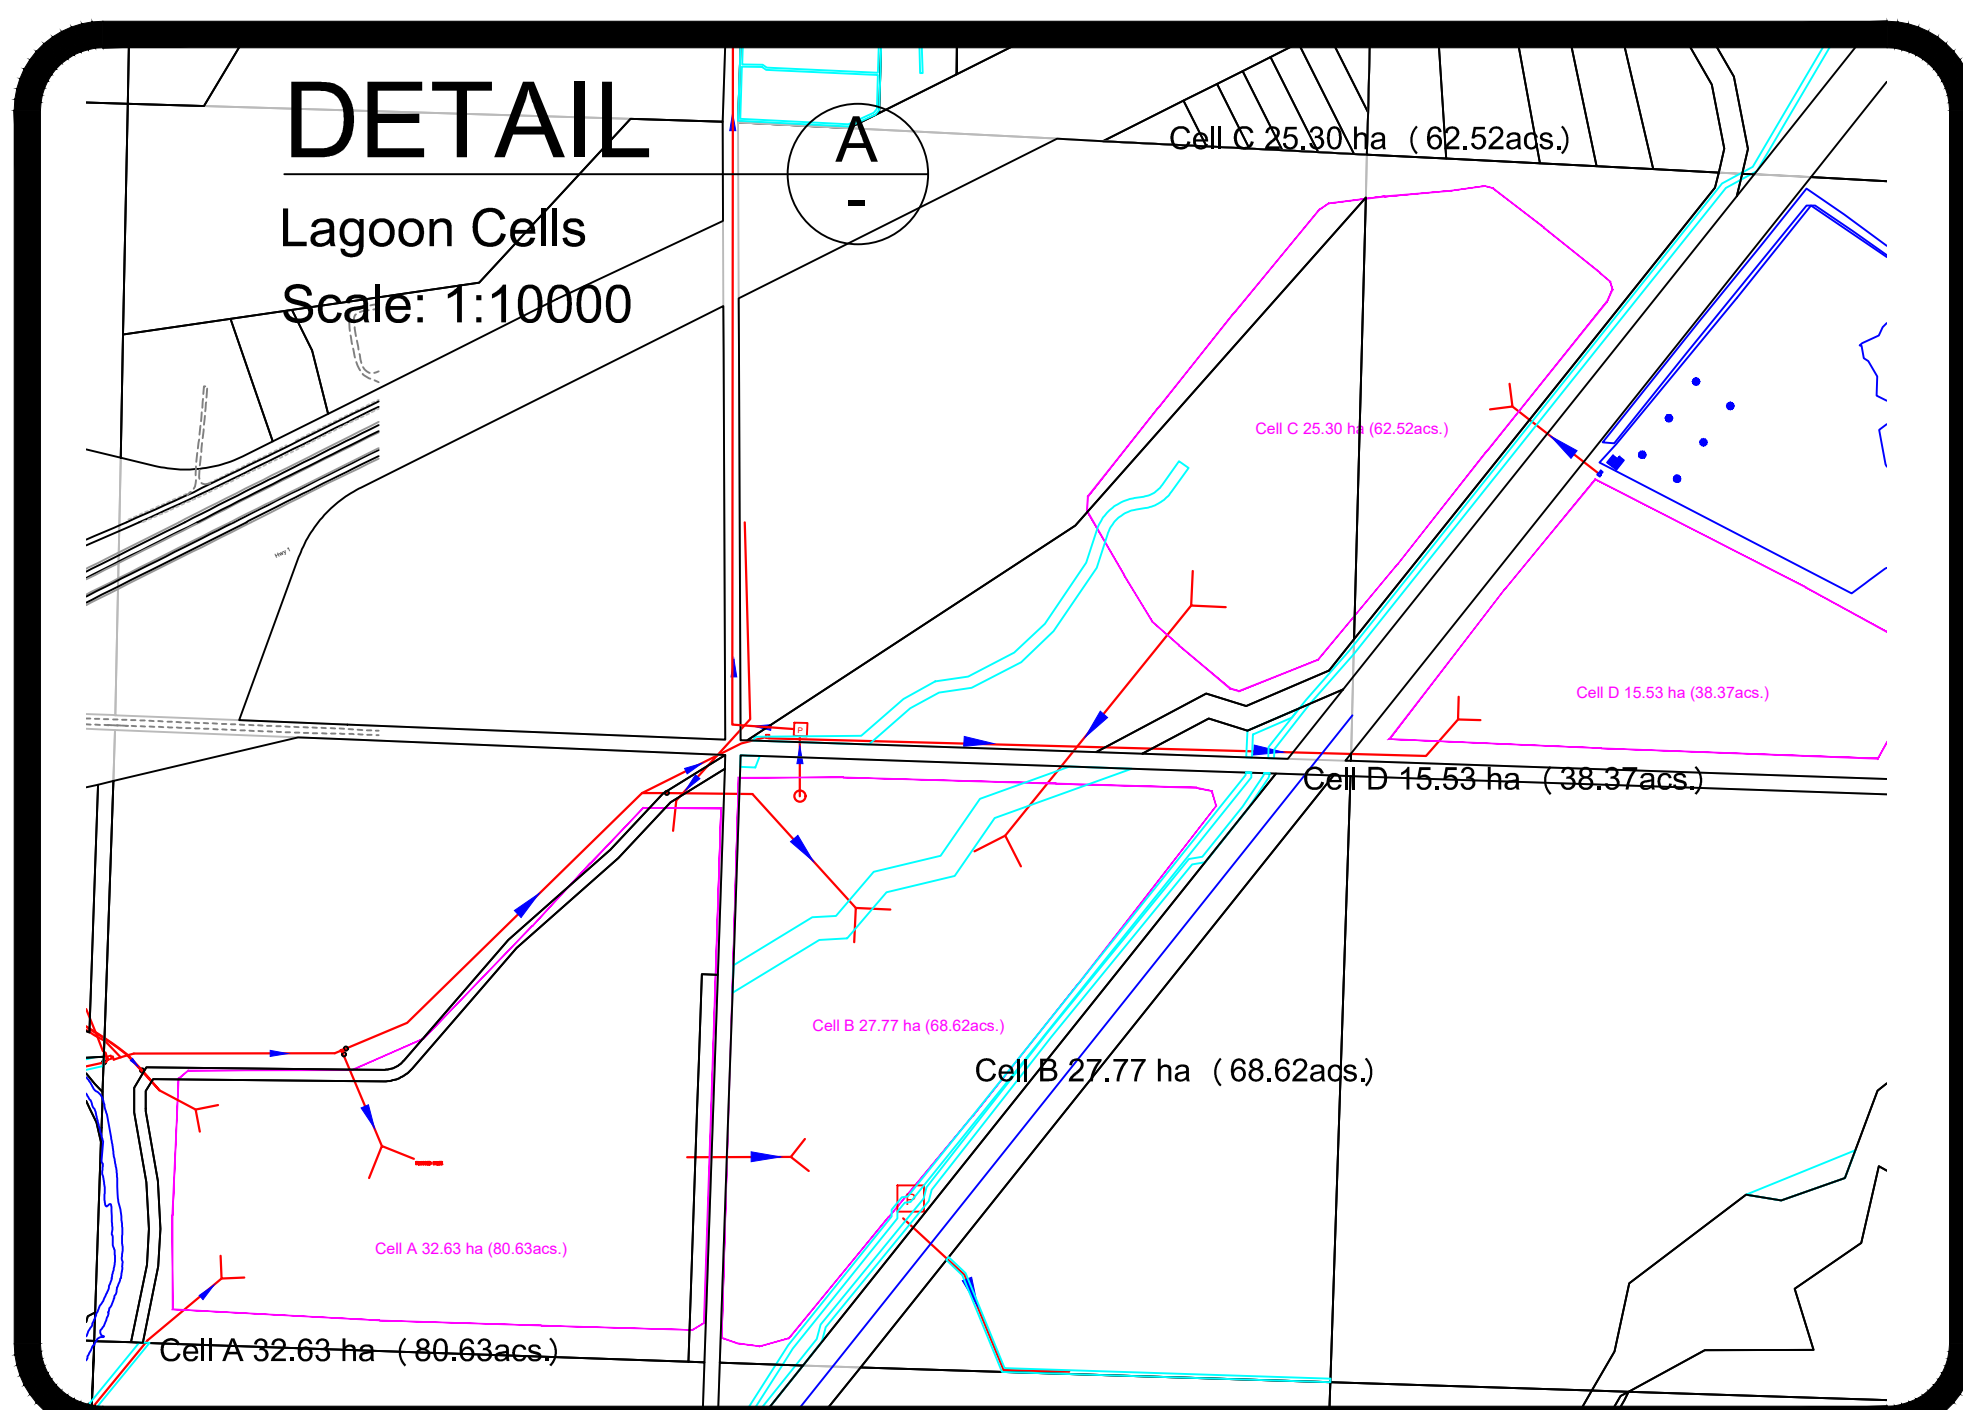

This PLAN is to be used as a reference only and is NOT a LEGAL document. All information on this plan may be subject to change without notification.

This PLAN shows only a general layout and may not represent as-built conditions.

For more information please contact the Engineering and Public Works Department.