


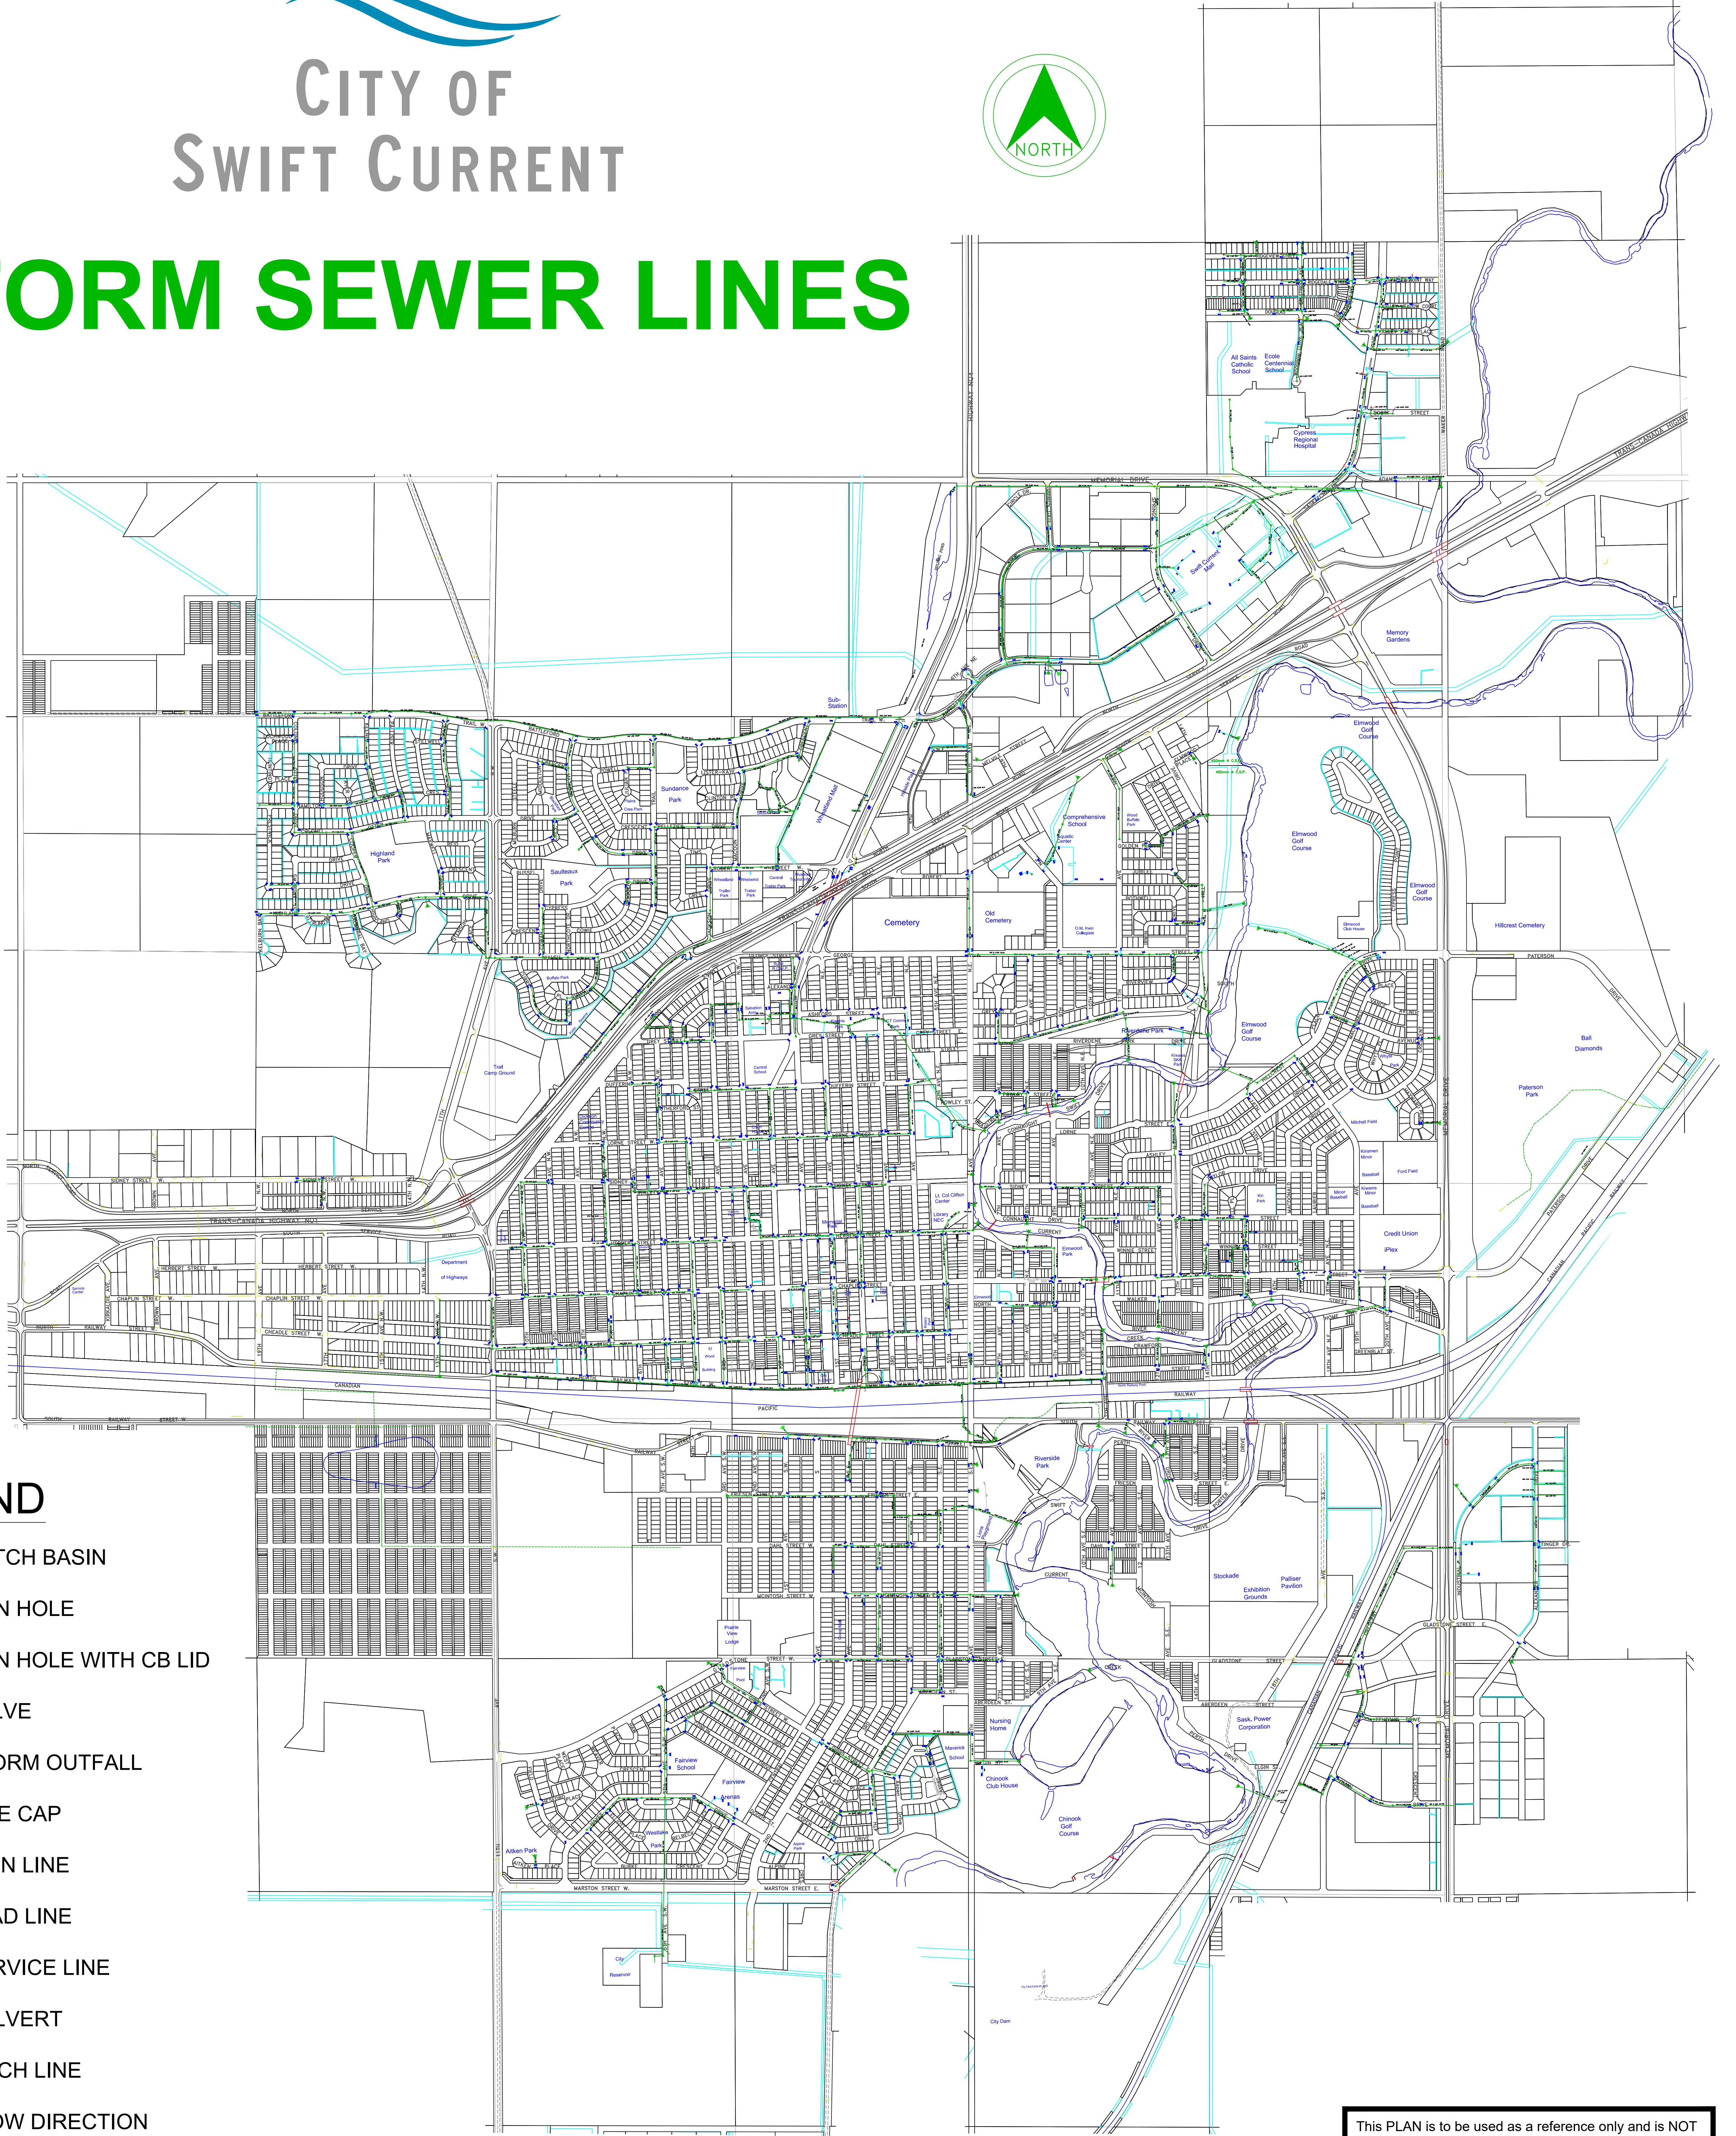













# CITY OF SWIFT CURRENT

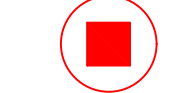

# STORM SEWER LINES



## LEGEND

-  - CATCH BASIN
-  - MAN HOLE
-  - MAN HOLE WITH CB LID
-  - VALVE
-  - STORM OUTFALL
-  - PIPE CAP
-  - MAIN LINE
-  - LEAD LINE
-  - SERVICE LINE
-  - CULVERT
-  - DITCH LINE
-  - FLOW DIRECTION

150 PVC 10.00 - STORM LINE SPECS

This PLAN is to be used as a reference only and is NOT a LEGAL document. All information on this plan may be subject to change without notification.

This PLAN shows only a general layout and may not represent as-built conditions.

For more information please contact the Engineering and Public Works Department.